



**SECTION 1-1**  
**LITTLE PATRICK ST JUNCTION**  
(1:100)

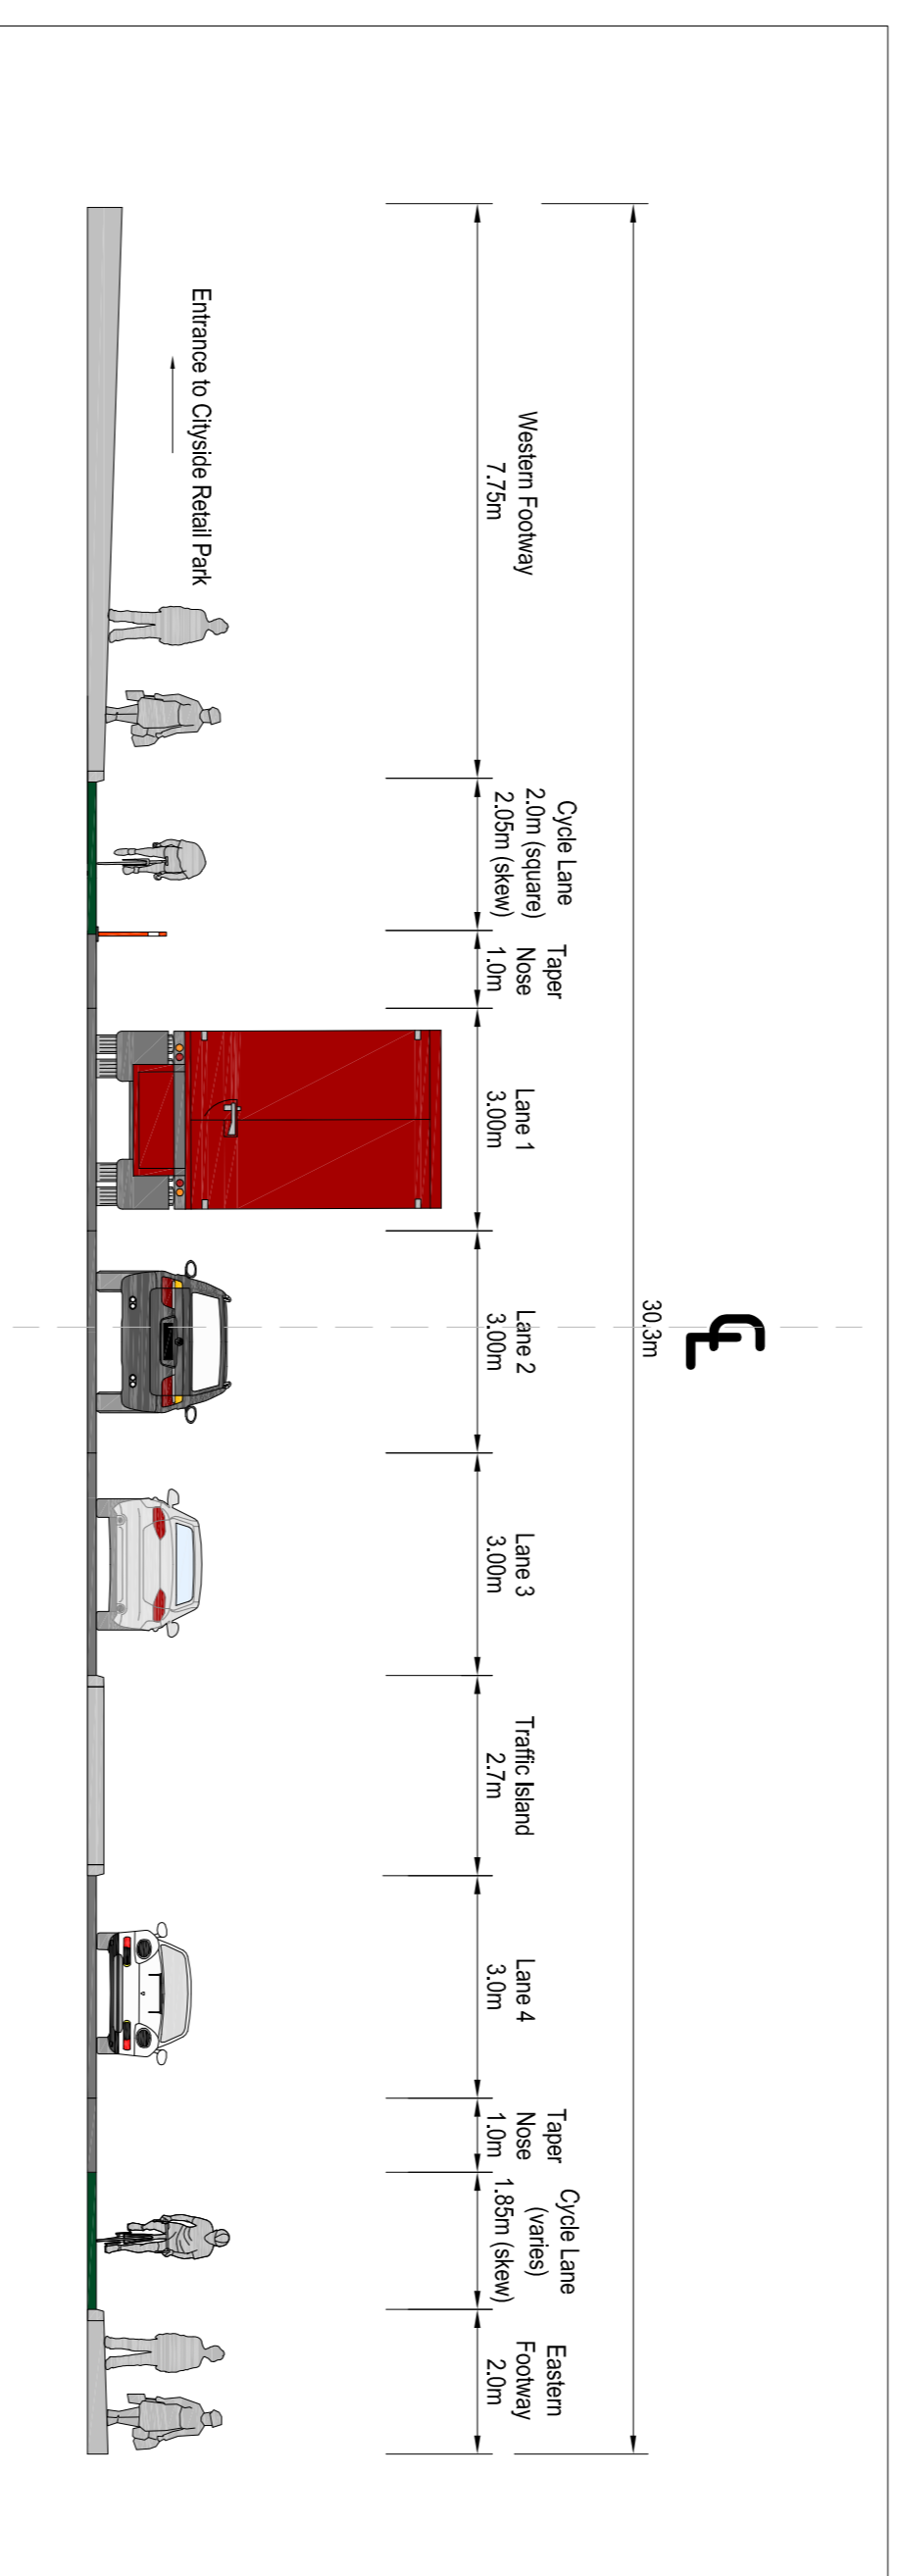

**SECTION 3-3**  
**GALWAY HOUSE**  
(1:100)

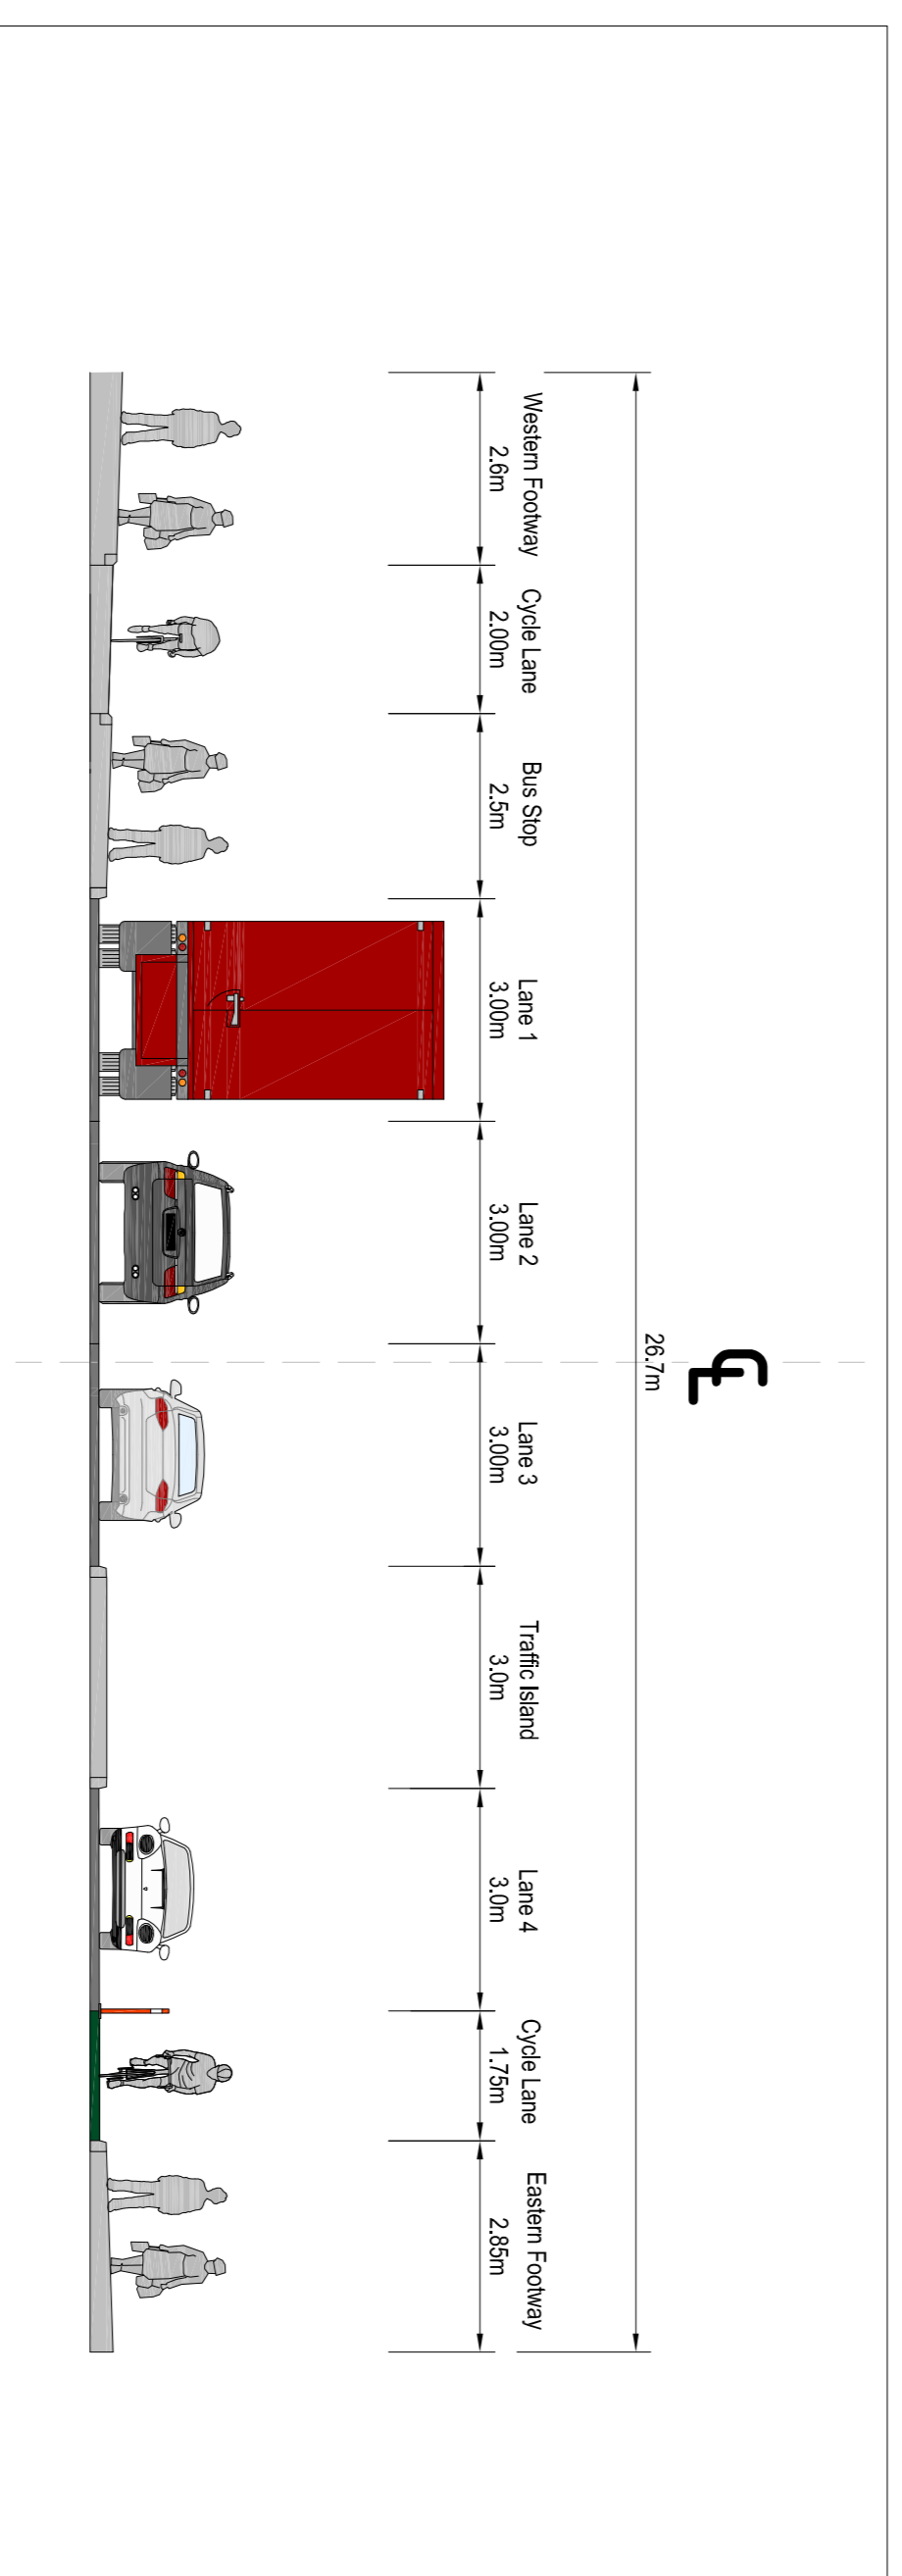

**SECTION 4-4**  
**BETWEEN CITYSIDE RETAIL PARK AND DOCK STREET**  
(1:100)

Revision Details	By	Date	Scale
	EB	28/10/15	P03

**NOTES**

1. THIS DRAWING IS TO BE READ IN CONJUNCTION WITH ALL OTHER RELEVANT DOCUMENTATION.
2. DO NOT SCALE FROM THIS DRAWING. USE DIMENSIONED DIMENSIONS.
3. DIMENSIONS GIVEN IN METRES UNLESS OTHERWISE STATED.
4. THIS DRAWING IS TO BE READ IN CONJUNCTION WITH THE PROJECT HEALTH & SAFETY FILE FOR ANY IDENTIFIED OTHER RISKS.

**SAFETY, HEALTH AND ENVIRONMENTAL INFORMATION BOX**

IT IS ASSUMED THAT ALL WORKS ON THIS DRAWING WILL BE CARRIED OUT BY A COMPETENT CONTRACTOR WHO IS RESPONSIBLE TO AN APPROPRIATE METHOD STATEMENT.

**THIS DRAWING IS TO BE USED ONLY FOR THE PURPOSE OF ISSUE THAT IT WAS ISSUED FOR AND IS SUBJECT TO AMENDMENT.**

Purpose of Issue

**TRANSPORT NI**


**YORK STREET INTERCHANGE**

**YORK STREET INTERCHANGE**  
**TYPICAL SECTION**  
**REVISED NMU PROVISION**  
**PRE-INQUIRY**

This drawing contains information which is the property of ORO Transport NI. It is furnished in confidence and may not be copied, used or disclosed in whole or in part without prior written consent.

Drawn	Checked	Approved	Date
EB	JM	JM	28/10/15
URS Internal Project No.	Status	Zone / Usage	
47037827	Fit for Information	Non-Motorised Users	
Scale @ A1			
1:100			

**ROAD LAYOUT SHOWN IS PRELIMINARY AND SUBJECT TO CHANGE AS PART OF DESIGN DEVELOPMENT**

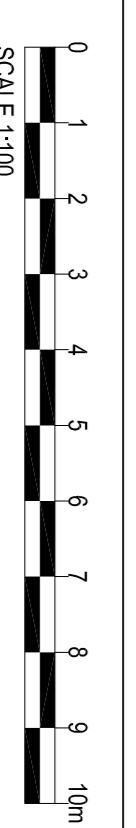

URS Infrastructure & Environment Ltd (EIM)

40 Bedford Row  
Bristol  
Tel: +44 (0)20 705 1111  
Fax: +44 (0)20 705 0501  
www.urscorp.com

Drawing Number: **TNI\_VSH\_URS-ENM-ZZ-DR-HY-000009**

Rev: **P03**