
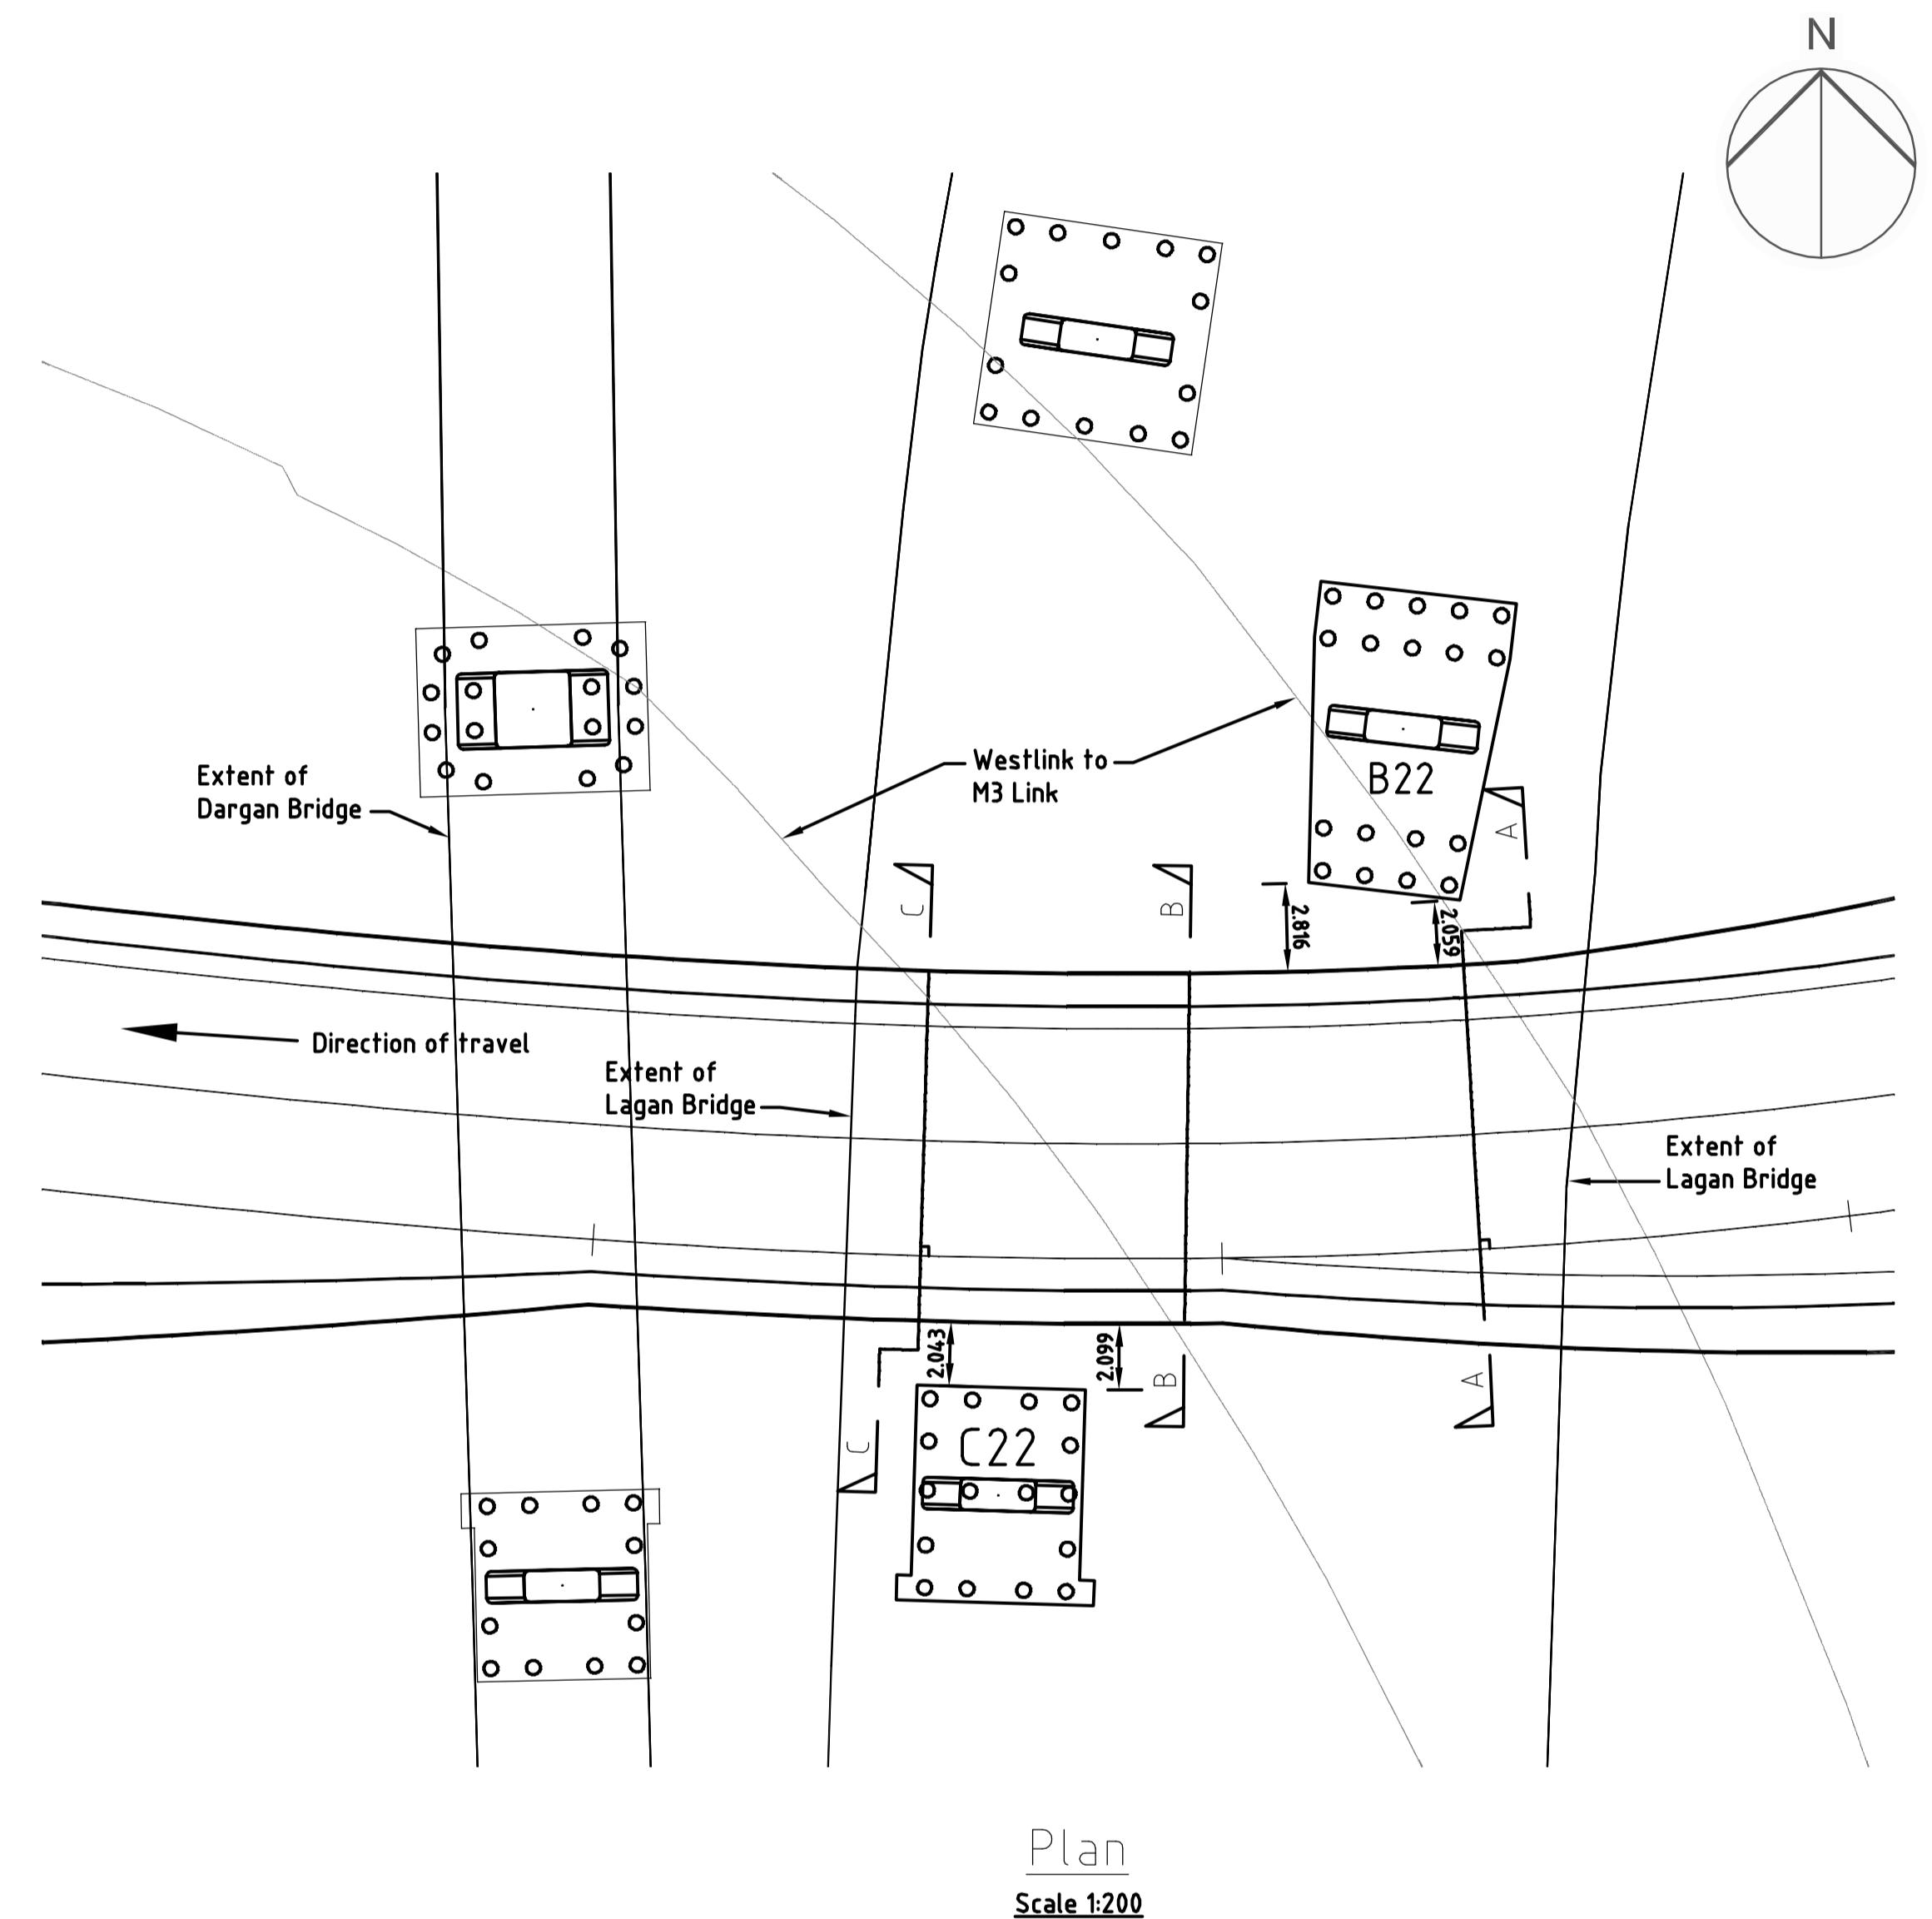


Notes:

1. The position of the substructure for the Lagan Bridge is taken from a 3 Dimensional model developed using as-built information and modified following a subsequent topographical survey to verify pier locations.
2. The cross sections shown have been generated by MX Road software and the dimensions shown may vary locally due to the tolerances inherent in the process.
3. The offside verge width varies in the sections in order to achieve stopping sight distances.
4. The finished road level for the Westlink to M3 Link has been shown only in the interest of clarity, pending confirmation of the extent and dimensions of the roof slab by the Structures Team.
5. The soffit levels for the Lagan Bridge shown are taken from a 3 Dimensional model developed using as-built information and is only included to give an indication of headroom under the structure.
6. All dimensions in metres unless stated otherwise.
7. All levels are in metres above Ordnance Datum.
8. Ground data is based on historical borehole information.

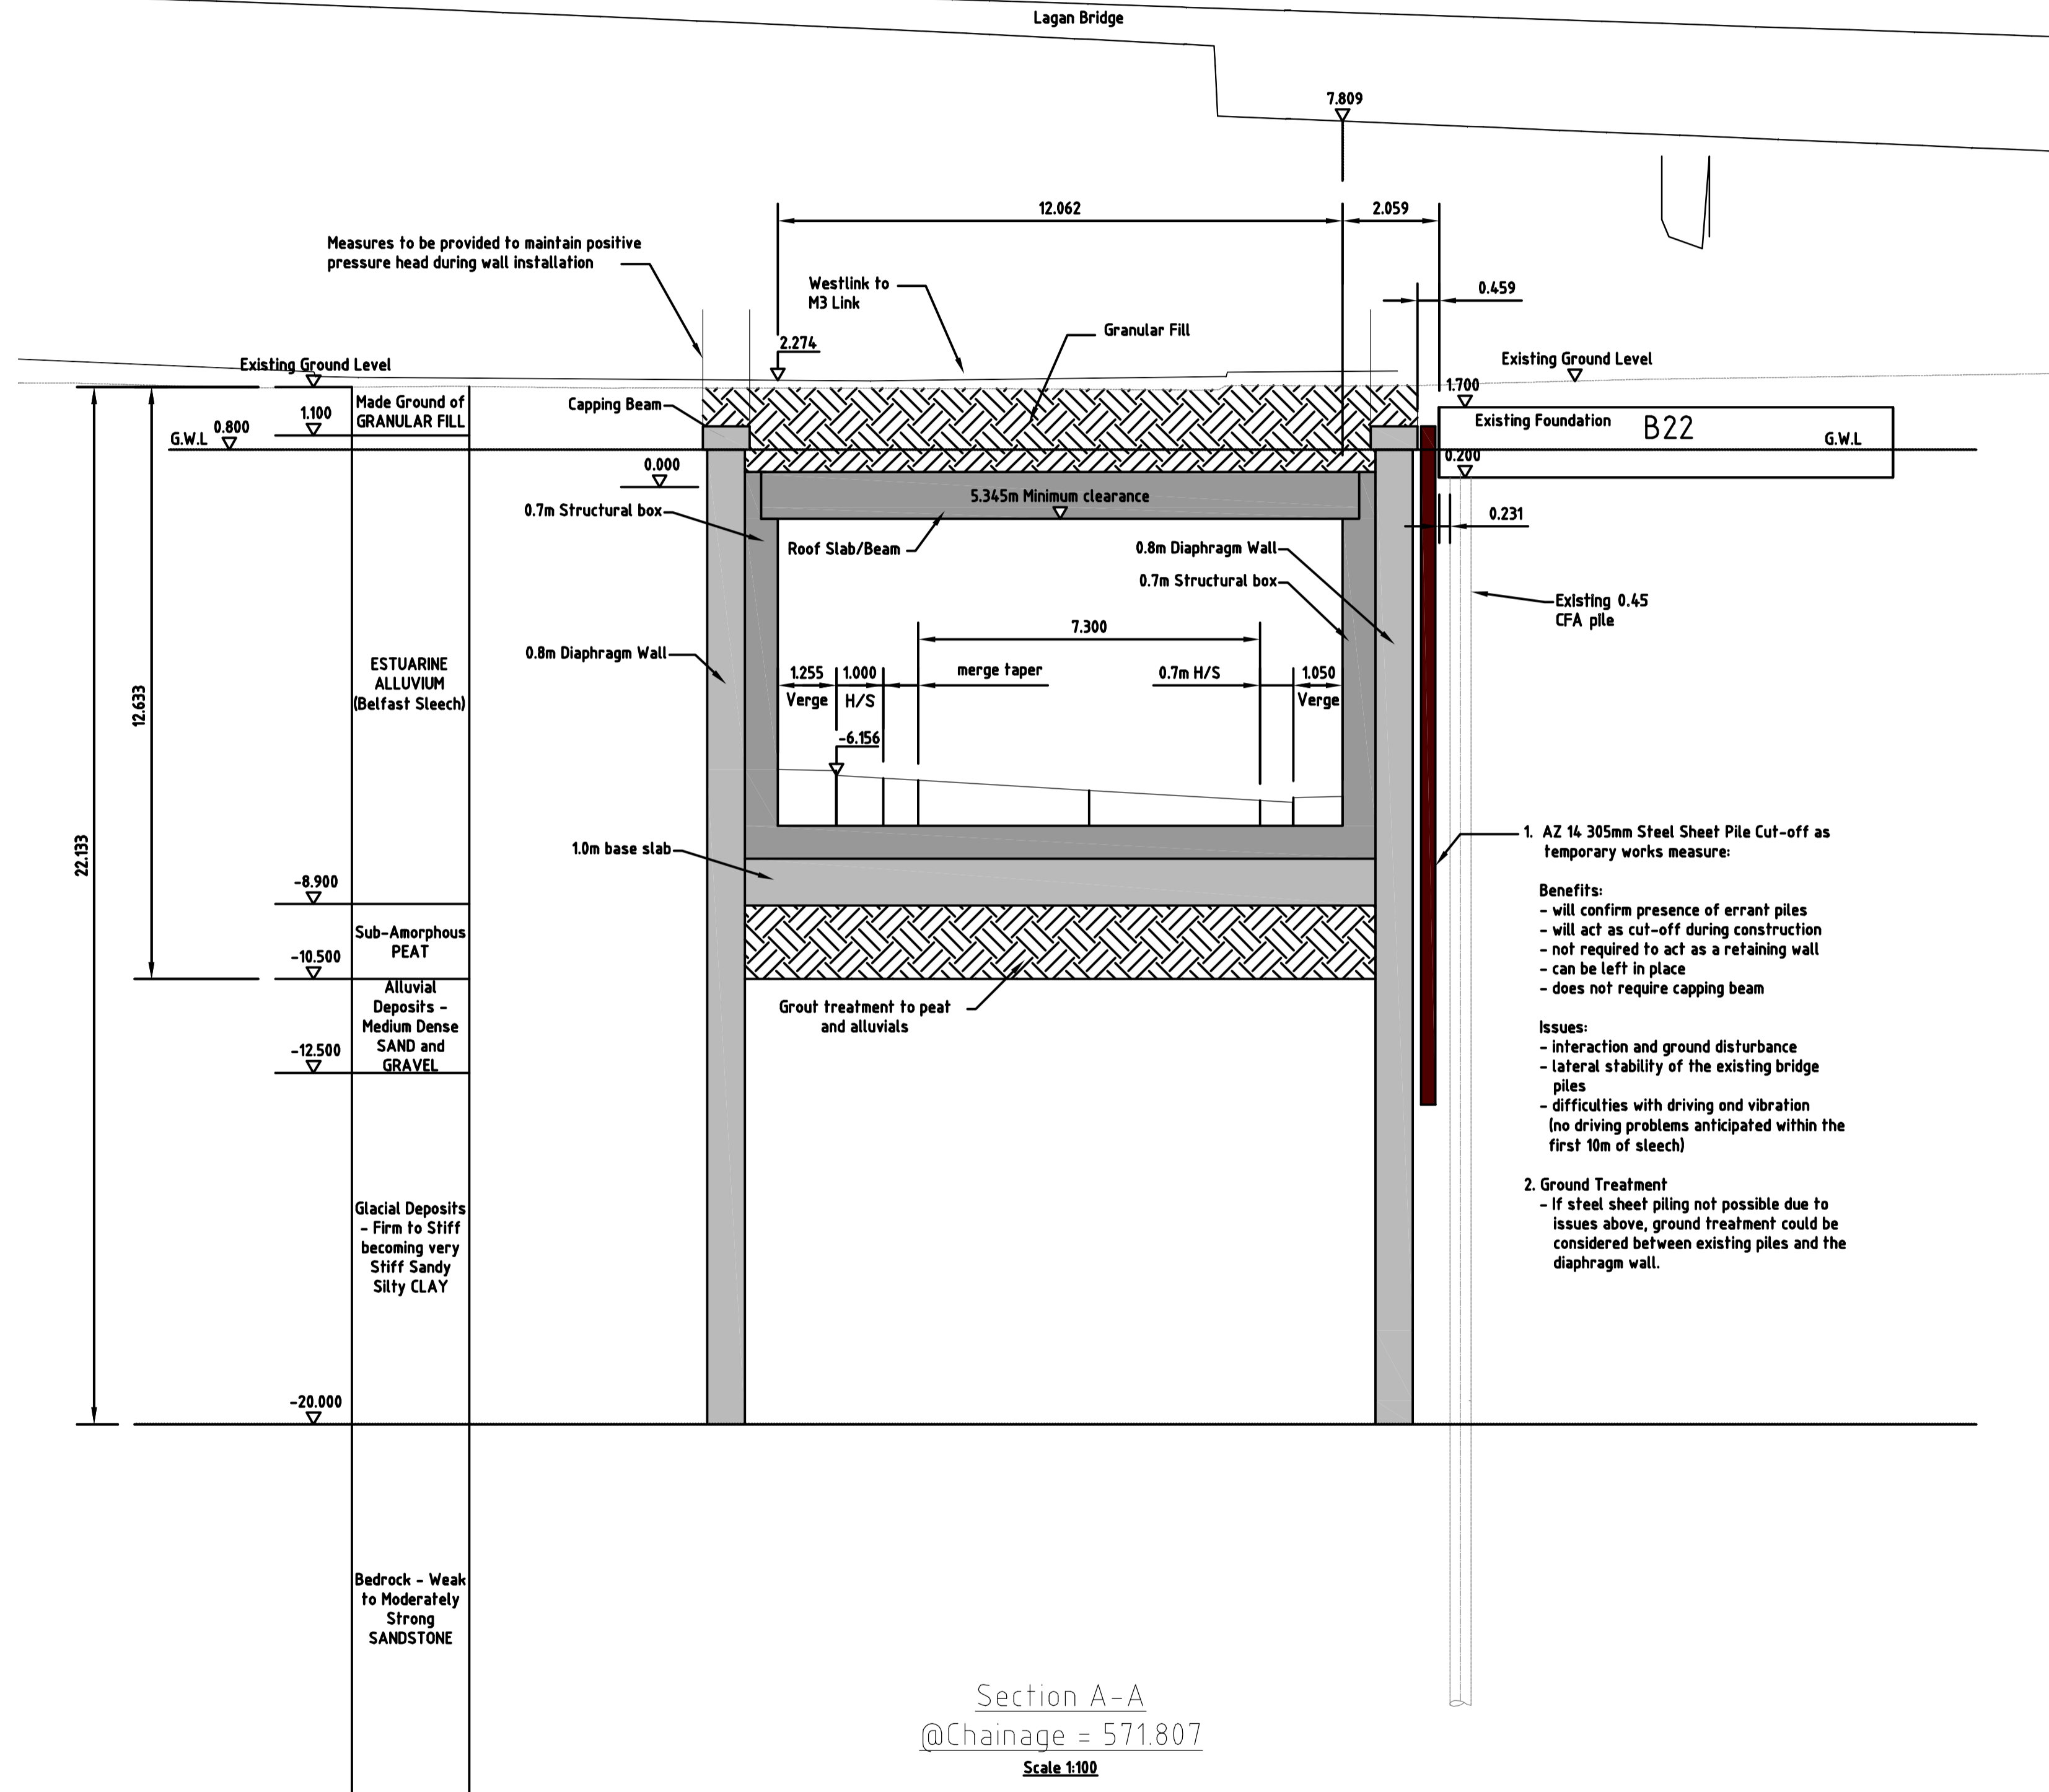

<p>Revised Titleblock</p> <p>By: <i>PM</i> Date: Mar 2012 Suffix: A</p>		<p>NOTES</p> <p>This material is based upon Crown Copyright and is reproduced with the permission of Land and Property Services under delegated authority from the Controller of Her Majesty's Stationery Office, © Crown Copyright and database rights NIWA ES&LA 214. Unauthorised reproduction in any form is prohibited and may lead to prosecution or civil proceedings.</p>		<p>Purpose of Issue: DRAFT</p> <p>Client: ROADS Service</p>		<p>Project Title: York Street Interchange</p>		<p>Drawing Title: M2 to Westlink Proposed Underpass Section</p>		<p>Designed: GMCF Drawn: GMCF Checked: GMCF Approved: GMCF Date: 14.06.10</p> <p>URS Internal Project No. 47037827 / S105296</p> <p>Scale @ A1: AS SHOWN</p> <p>This document has been prepared in accordance with the scope of URS' appointment with its client and is subject to the terms of that appointment. URS accepts no liability for any use of this document other than by its client and only for the purposes for which it was prepared and provided. Only written dimensions shall be used. © URS Infrastructure & Environment UK Limited</p>		<p>URS Infrastructure & Environment UK Limited</p> <p>Beech Hill House Beech Hill Road, Belfast BT8 7JP T: +44 (0)28 9070 5111 F: +44 (0)28 9070 5651 www.ursglobal.com</p> <p>Drawing Number: S105296-S-02-02-01</p>		<p>Rev: A</p>						
<p>SAFETY, HEALTH AND ENVIRONMENTAL INFORMATION BOX</p>				<p>CONSTRUCTION RISKS</p>		<p>MAINTENANCE / CLEANING RISK</p>		<p>DEMOLITION RISKS</p>		<p>Client: ROADS Service</p>		<p>Project Title: York Street Interchange</p>		<p>Drawing Title: M2 to Westlink Proposed Underpass Section</p>		<p>Designed: GMCF Drawn: GMCF Checked: GMCF Approved: GMCF Date: 14.06.10</p> <p>URS Internal Project No. 47037827 / S105296</p> <p>Scale @ A1: AS SHOWN</p> <p>This document has been prepared in accordance with the scope of URS' appointment with its client and is subject to the terms of that appointment. URS accepts no liability for any use of this document other than by its client and only for the purposes for which it was prepared and provided. Only written dimensions shall be used. © URS Infrastructure & Environment UK Limited</p>		<p>URS Infrastructure & Environment UK Limited</p> <p>Beech Hill House Beech Hill Road, Belfast BT8 7JP T: +44 (0)28 9070 5111 F: +44 (0)28 9070 5651 www.ursglobal.com</p> <p>Drawing Number: S105296-S-02-02-01</p>		<p>Rev: A</p>